

297

Yale Business Campus
10 North Road
Yale
Bristol
BS37 7PA

SYSTEM

DRAWING TITLE



TRIPLE TRACK LIFT & SLIDE
DOOR HEAD & BOTTOM
DETAILS

Rawington Ltd
WOOD-ALUMINIUM WINDOWS

Tel 014 5452 8353
Fax 014 5452 8353
Email info@rawington.com

TRIPLE TRACK
TIMBER ALU
HS LIFT & SLIDE
DOORS

DRAWN	CHECKED	DATE	SCALE
R.P.	A.P.		1-1
JOB NUMBER	DRAWING NUMBER	REVISION	
N/A	001		

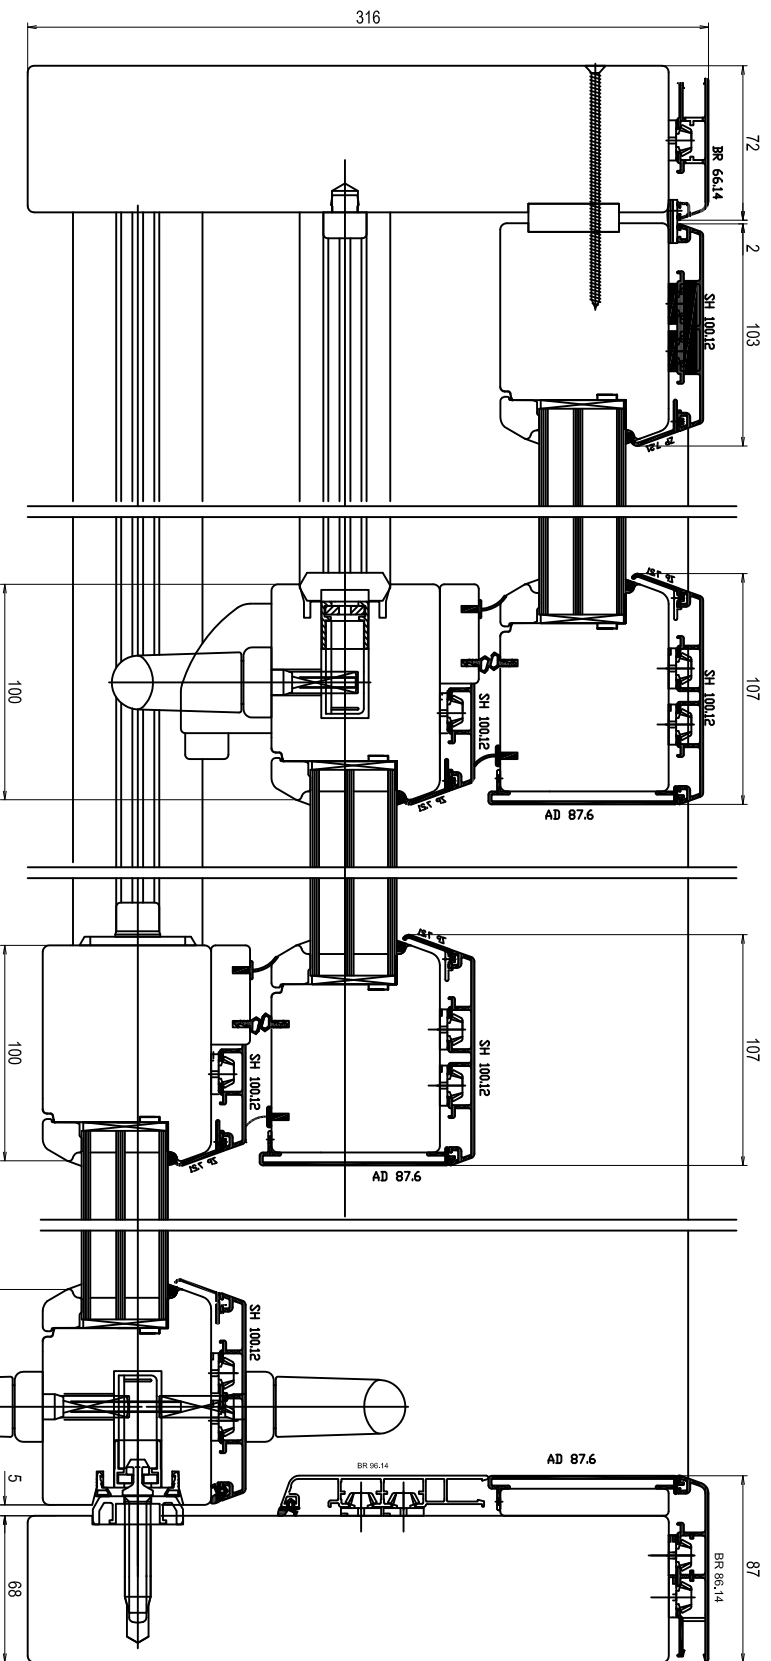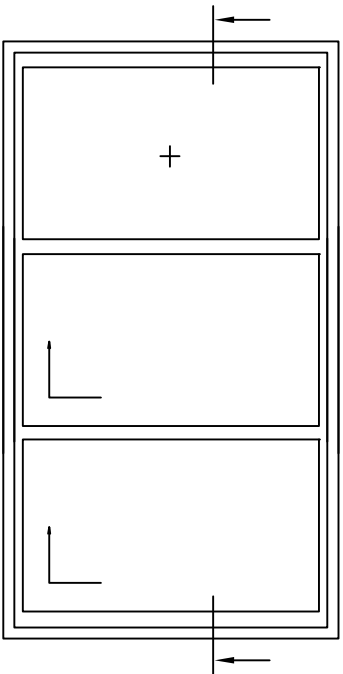

Yale Business Campus
10 North Road
Yale
Bristol
BS37 7PA

Tel 014 5452 8353
Fax 014 5452 8353
Email info@rawington.com

Rawington Ltd
WOOD-ALUMINIUM WINDOWS

SYSTEM

**TRIPLE TRACK
TIMBER ALU
HS LIFT & SLIDE
DOORS**

DRAWING TITLE

**TRIPLE TRACK LIFT & SLIDE
DOOR HORIZONTAL SECTION**

DRAWN	CHECKED	DATE	SCALE
R.P.	A.P.		1-1
JOB NUMBER	DRAWING NUMBER	REVISION	
N/A	002		