

Yale Business Campus
10 North Road
Yale
Bristol
BS37 7PA

Tel 014 5452 8353
Fax 014 5452 8353
Email info@rawington.com

Rawington Ltd
WOOD-ALUMINIUM WINDOWS



SYSTEM

**TRIPLE TRACK
HS LIFT & SLIDE
DOORS**

DRAWING TITLE

**TRIPLE TRACK LIFT & SLIDE
DOOR HEAD & BOTTOM
DETAILS**

DRAWN	CHECKED	DATE	SCALE
R.P. <td>A.P. <td> <td>1-1</td> </td></td>	A.P. <td> <td>1-1</td> </td>	<td>1-1</td>	1-1
JOB NUMBER	DRAWING NUMBER	REVISION	
N/A	001		

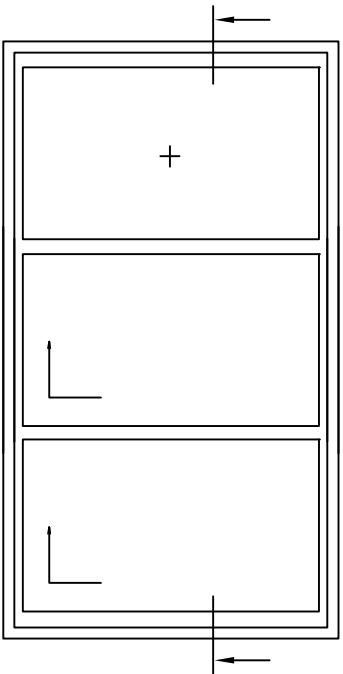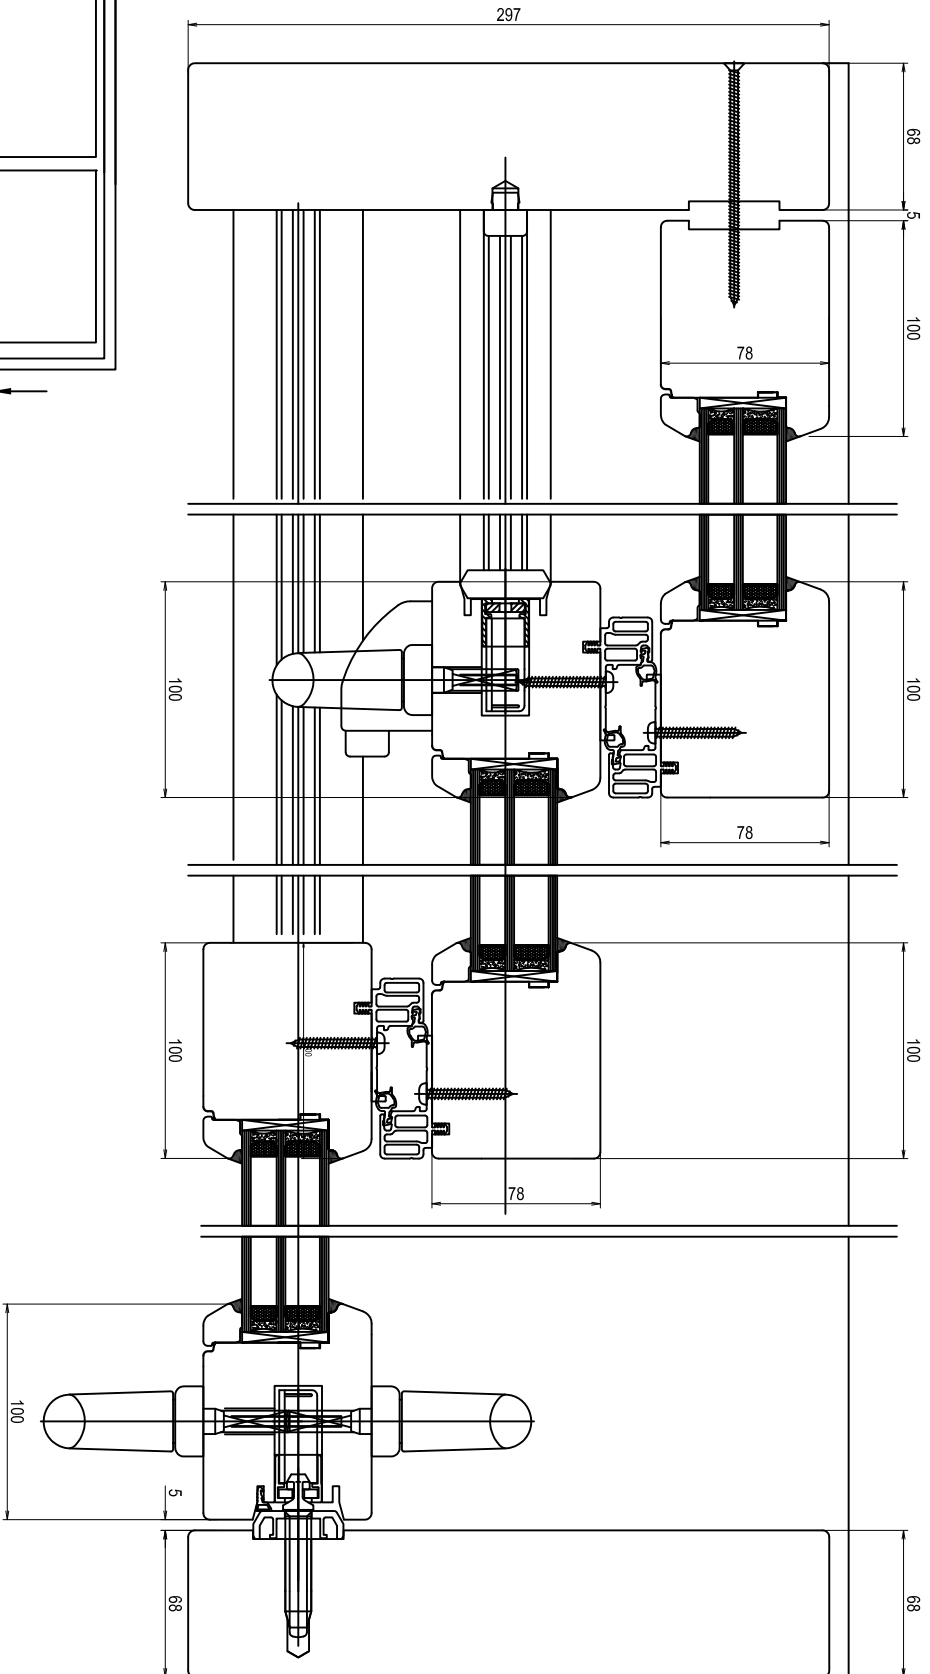

SYSTEM

DRAWING TITLE

TRIPLE TRACK LIFT & SLIDE
DOOR HORIZONTAL SECTION

Rawington Ltd
WOOD-ALUMINIUM WINDOWS

Yate Business Campus
10 North Road
Yate
Bristol
BS37 7PA
Tel 014 5452 8353
Fax 014 5452 8353
Email info@rawington.com

TRIPLE TRACK
HS LIFT & SLIDE
DOORS

DRAWN	CHECKED	DATE	SCALE
R.P. <td>A.P. <td></td> <td>1-1</td> </td>	A.P. <td></td> <td>1-1</td>		1-1
JOB NUMBER	DRAWING NUMBER	REVISION	
N/A	002		